



Republic of the Philippines
CITY OF KORONADAL WATER DISTRICT

Blk. 1, Casa Subd., Brgy. Zone III, City of Koronadal
Tel nos. (083)228-4049, 520-0674, Fax no. (083)228-8141
E-mail Address: ckwd_koronadalcity@yahoo.com
Website: www.ckwd.gov.ph



BAGONG PILIPINAS

SUPPLEMENTAL BID BULLETIN


ADDENDUM NO. 01

SUPPLY, DELIVERY, INSTALLATION, TESTING AND COMMISSIONING OF SUPERVISORY CONTROL AND DATA ACQUISITION (SCADA) SYSTEM FOR KORONADAL PUBLIC MARKET WATER SUPPLY SYSTEM

This Addendum No. 01 is issued to modify or amend items in the Bid Documents. This shall form an integral part of the Bidding Documents.

ISSUES	CLARIFICATION / AMENDMENT
Section IV. Technical Specifications	Section IV. Technical Specifications Refer to the additional Drawings

For guidance and information of all concerned.


ENGR. JONATHAN Q. GADAYAN
Chairperson – CKWD Bids and Awards Committee

Date Published: December 18, 2024




Republic of the Philippines
CITY OF KORONADAL WATER DISTRICT


Blk. 1, Casa Subd., Brgy. Zone III, City of Koronadal
 Tel nos. (083)228-4049, 520-0674, Fax no. (083)228-8141
 E-mail Address: ckwd_koronadalcity@yahoo.com
 Website: www.ckwd.gov.ph



BAGONG PILIPINAS

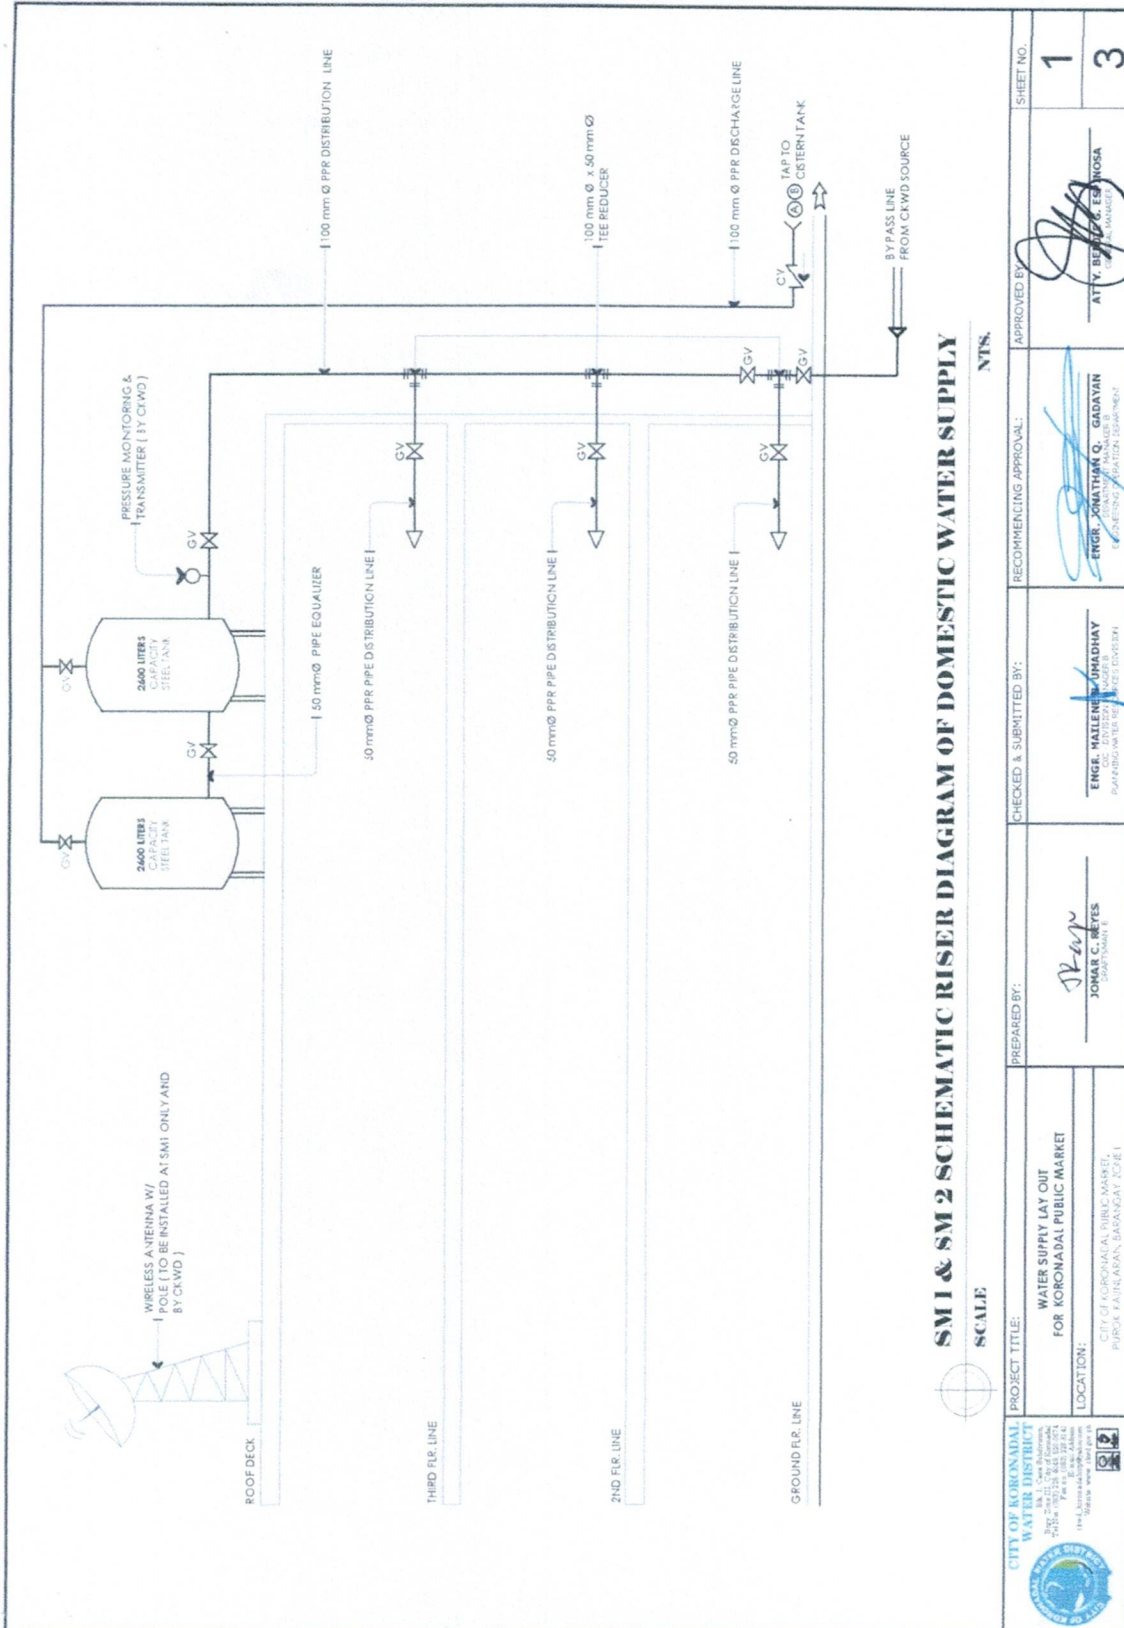

	PROJECT TITLE: WATER SUPPLY LAY OUT FOR KORONADAL PUBLIC MARKET	PREPARED BY: JOHAR C. REYES <small>SPATIALMAN I</small>	CHECKED & SUBMITTED BY: ENGR. VALERIANO UMADHAY <small>PROF. PUBLIC HEALTH & ENVIRONMENTAL ENGINEER</small>	RECOMMENDING APPROVAL: ENGR. JONATHAN O. GADAYAN <small>PROF. CIVIL ENGINEER</small>	APPROVED BY: ATTY. BENJIE T. ANOSA <small>CITY MANAGER</small>	SHEET NO. 1
	LOCATION: <small>CITY OF KORONADAL, PUBLIC MARKET, PUBLIC FACILITIES, BAKANGAT, ZONE I</small>					3

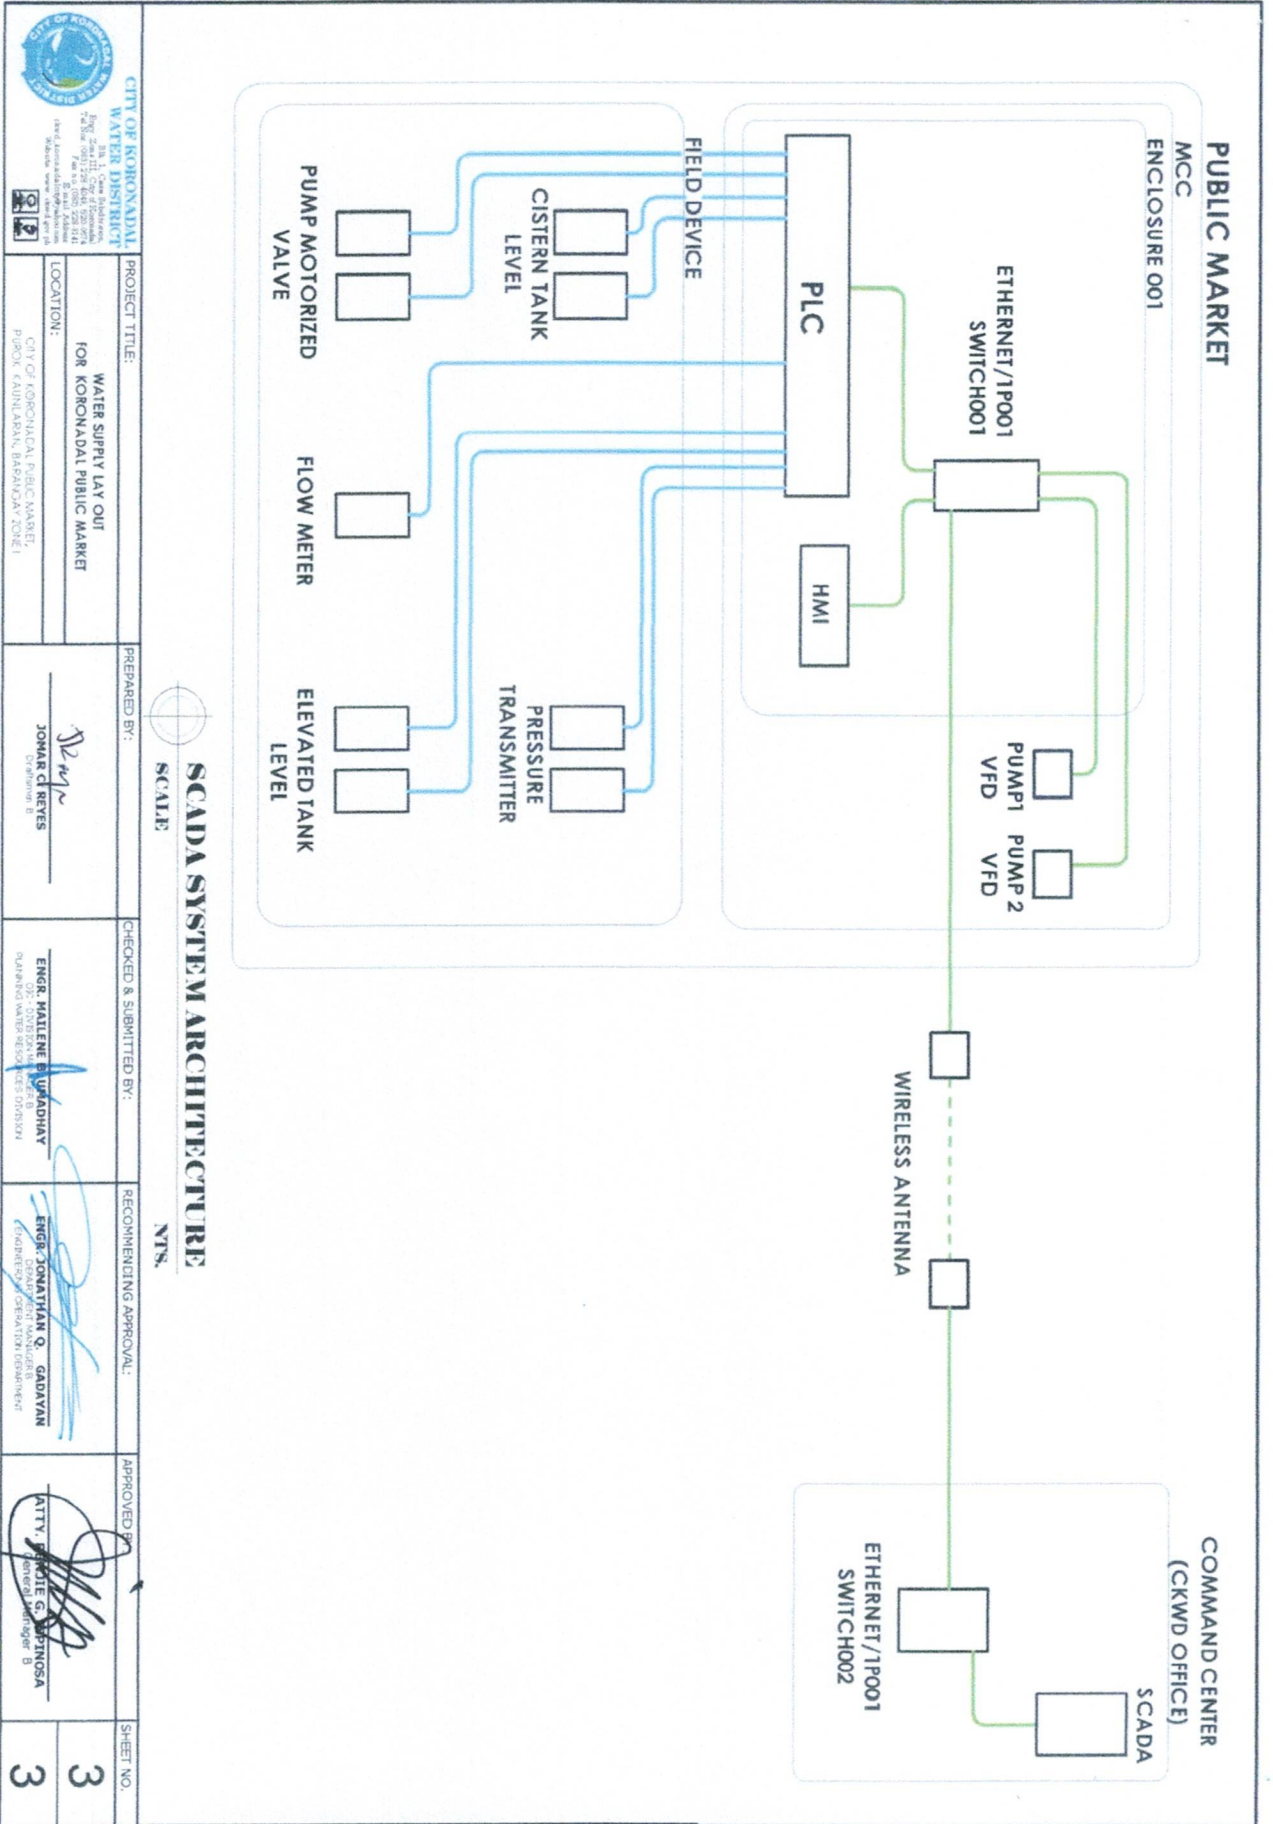

SCADA SYSTEM ARCHITECTURE

SCALE

N.T.S.



PROJECT TITLE:
WATER SUPPLY LAY OUT FOR KORONADAL PUBLIC MARKET

LOCATION:
CITY OF KORONADAL, PUBLIC MARKET, PISOX, KAJINLABAN, BARANGAY ZONE I

PREPARED BY:
JONAR CLAYES
Draftsman B

CHECKED & SUBMITTED BY:
ENGR. MALENE B. LUMADHAY
DRAFTER/DESIGNER/ENGINEER B
DRAFTER/WATER RESOURCES DIVISION

RECOMMENDING APPROVAL:
ENGR. JONATHAN O. GADAYAN
DRAFTER/DESIGNER/ENGINEER B
DRAFTER'S CREATION DEPARTMENT

APPROVED BY:
ATTY. RICHIE G. DEPIÑOSA
General Manager B

SHEET NO.
3