



Republic of the Philippines  
**CITY OF KORONADAL WATER DISTRICT**

Blk. 1, Casa Subd., Brgy. Zone III, City of Koronadal  
 Tel nos. (083)228-4049, 520-0674, Fax no. (083)228-8141  
 E-mail Address: ckwd\_koronadacity@yahoo.com  
 Website: www.ckwd.gov.ph



**BAGONG PILIPINAS**



**SUPPLEMENTAL BID BULLETIN**

**ADDENDUM NO. 02**

**SUPPLY, DELIVERY, INSTALLATION, TESTING AND COMMISSIONING OF SUPERVISORY CONTROL AND DATA ACQUISITION (SCADA) SYSTEM FOR KORONADAL PUBLIC MARKET WATER SUPPLY SYSTEM**

This Addendum No. 02 is issued to modify or amend items in the Bid Documents. This shall form an integral part of the Bidding Documents.

ISSUES	CLARIFICATION / AMENDMENT
<p><b>Section III. Bid Data Sheet</b></p> <p>5.3 For this purpose, contracts similar to the Project shall be:            Completed within two (2) years prior to the deadline for the submission and receipt of bids.</p>	<p><b>Section III. Bid Data Sheet</b></p> <p>5.3 For this purpose, contracts similar to the Project shall be:            Completed within three (3) years prior to the deadline for the submission and receipt of bids.</p>
<p><b>Section III. Bid Data Sheet</b></p> <p>20.1            Valid Business/Mayor's Permit</p>	<p><b>Section III. Bid Data Sheet</b></p> <p>20.1            2024 Valid Business/Mayor's Permit or any proof of renewal if expired.</p>
<p><b>Section IV. Technical Specifications</b></p> <p>Additional Drawings</p>	<p><b>Section IV. Technical Specifications</b></p> <p>Refer to the Revised Drawings</p>
<p><b>Section VIII. Checklist of Technical and Financial Documents</b></p> <p>(c) Mayor's or Business permit issued by the city or municipality where the principal place of business of the prospective bidder is located, or the equivalent document for Exclusive Economic Zones or Areas</p>	<p><b>Section VIII. Checklist of Technical and Financial Documents</b></p> <p>(c) 2024 Mayor's or Business permit issued by the city or municipality where the principal place of business of the prospective bidder is located, or the equivalent document for Exclusive Economic Zones or Areas or any proof of renewal if expired.</p>

For guidance and information of all concerned.

**ENGR. JONATHAN Q. GADAYAN**  
 Chairperson – CKWD Bids and Awards Committee


Date Published: December 27, 2024






Republic of the Philippines  
**CITY OF KORONADAL WATER DISTRICT**

Blk. 1, Casa Subd., Brgy. Zone III, City of Koronadal  
 Tel nos. (083)228-4049, 520-0674, Fax no. (083)228-8141  
 E-mail Address: ckwd\_koronadalcity@yahoo.com  
 Website: www.ckwd.gov.ph

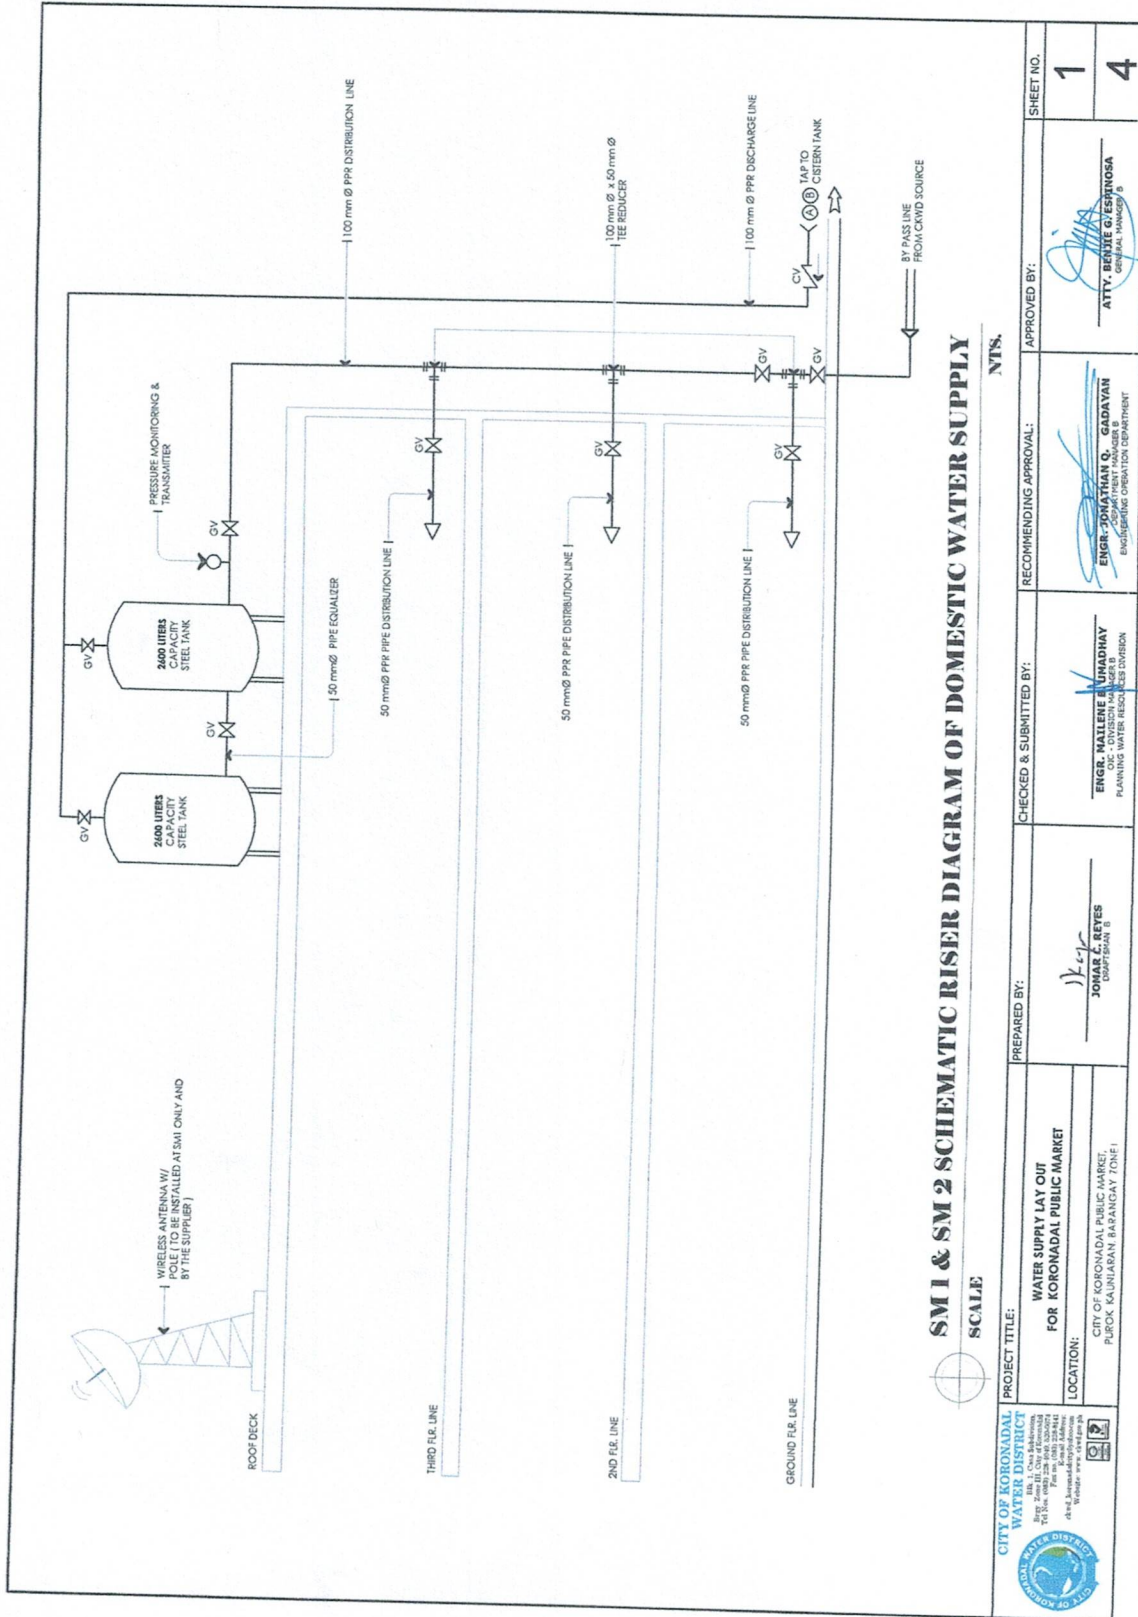

**LEGEND**

	FLOW METER
	GATE VALVE
	VALVE WITH ACTUATOR
	BOOSTER PUMP
	50 mm Ø AIRVENT
	50 mm Ø FOR LEVEL MONITORING
	100mmØ SUCTION PIPE BOOSTER PUMP

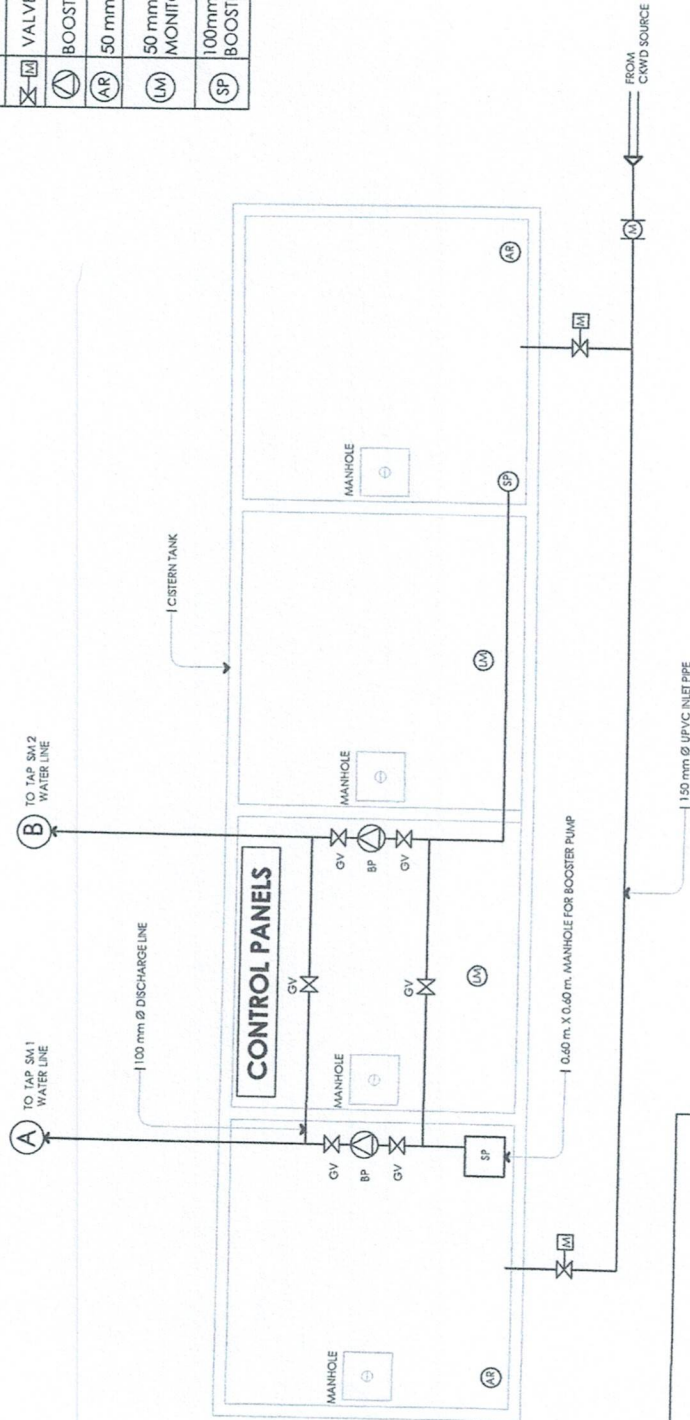


**NOTE:**  
Equipment, controllers, and discharge line on the cistern tank, as shown in this drawing, will be installed and commissioned by the supplier.

**DISCHARGE LINE SCHEMATIC DIAGRAM**  
NTS.  
SCALE



 CITY OF KORONADAL WATER DISTRICT P.O. Box III, City of Koronadal Davao Region, Philippines Tel. No. (083) 228-6141 Fax No. (083) 228-6141 e-mail: koronadalwd@lycos.com Website: www.koronadalwd.gov.ph	PROJECT TITLE: <b>WATER SUPPLY LAY OUT                  FOR KORONADAL PUBLIC MARKET</b>	PREPARED BY:  <b>JONATHAN G. GADAYAN</b> ENGINEER B	CHECKED & SUBMITTED BY:  <b>ENGR. MALLENE K. UMADIHAY</b> PLANNING WATER RESOURCES DIVISION	RECOMMENDING APPROVAL:  <b>ENGR. JONATHAN G. GADAYAN</b> ENGINEERING OPERATION DEPARTMENT	APPROVED BY:  <b>ATTY. BENJIE G. ESPINOSA</b> General Manager B	SHEET NO. <b>2</b>
	LOCATION: CITY OF KORONADAL PUBLIC MARKET, PUROK, KAUINIARAN, BARANGAY ZONE I	 <b>JONATHAN C. REYES</b> ENGINEER B	SHEET NO. <b>4</b>			



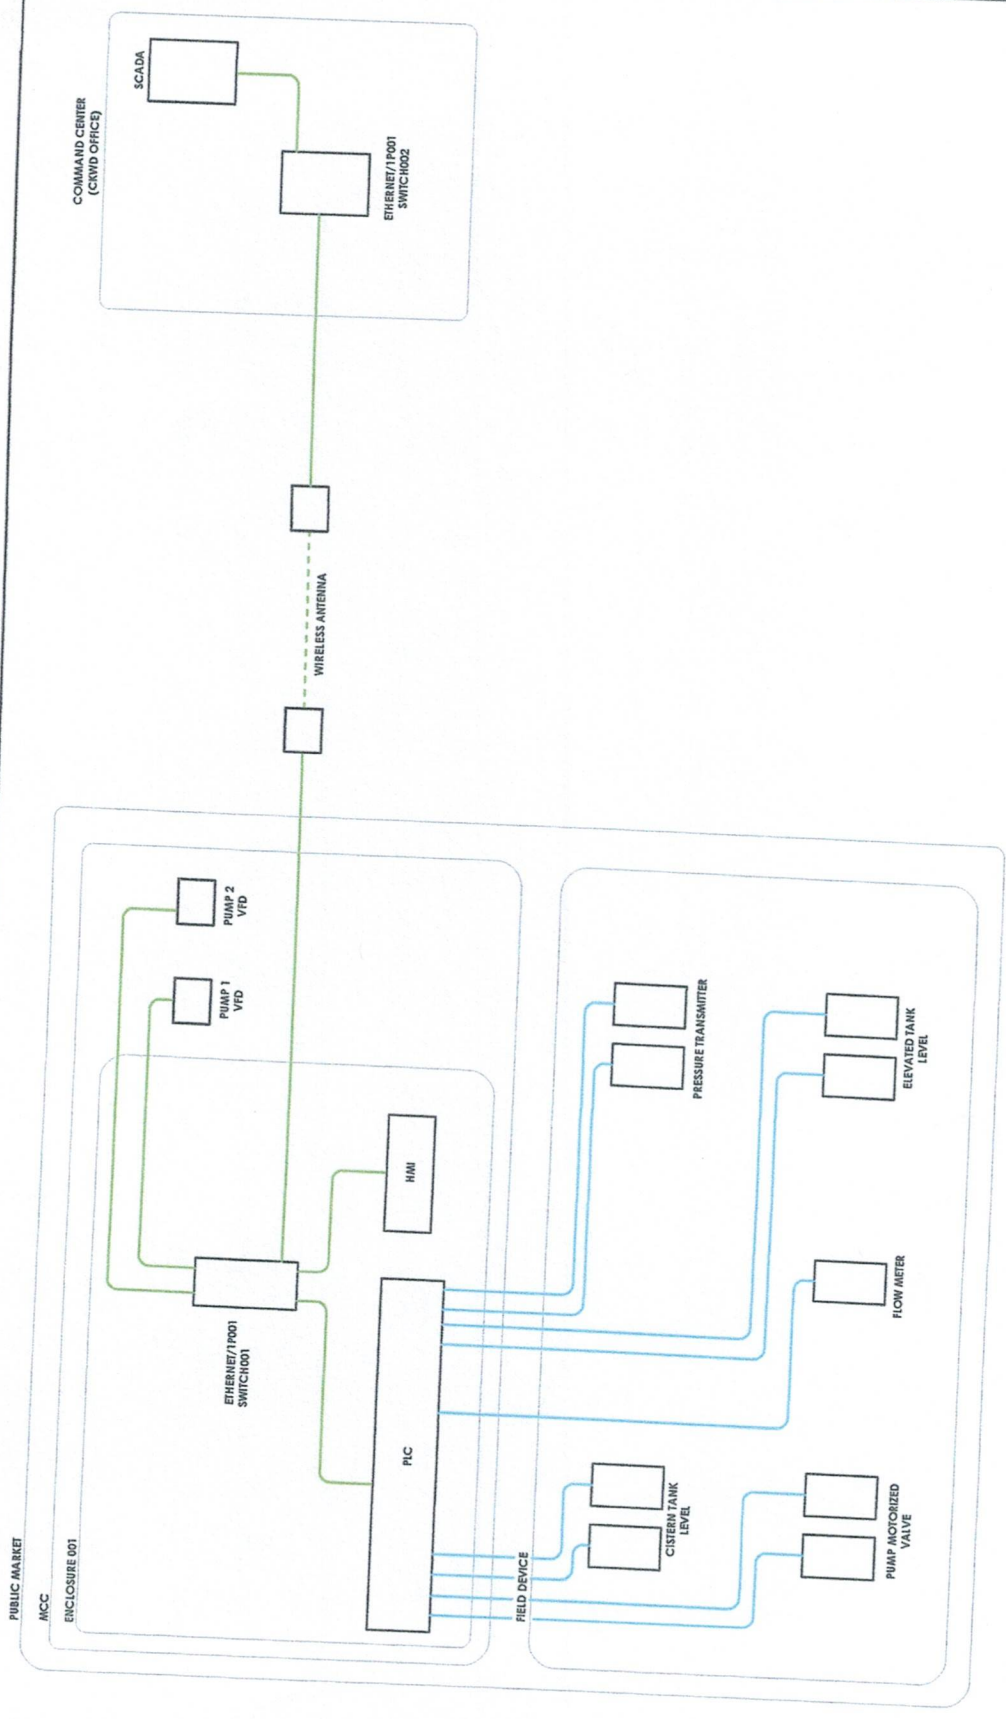

**SCADA SYSTEM ARCHITECTURE**  
 SCALE: NTS.

<p><b>CITY OF KORONADAL WATER DISTRICT</b>        P.O. Zone 11, City of Koronadal        Pinaric, Koronadal, Davao del Norte        Fax No. (083) 22-9414        Email: koronadal@cityofkoronadal.gov.ph        Website: www.cityofkoronadal.gov.ph</p>	<p>PROJECT TITLE:  <b>WATER SUPPLY LAY OUT FOR KORONADAL PUBLIC MARKET</b></p>	<p>CHECKED &amp; SUBMITTED BY:    <b>ENGR. MALENE UMADHIAY</b>        OIC - DIVISION MANAGER B        PLANNING WATER RESOURCES DIVISION</p>	<p>RECOMMENDING APPROVAL:    <b>ENGR. JONAYRAN Q. GADAYAN</b>        ENGINEERING OPERATION DEPARTMENT</p>	<p>APPROVED BY:    <b>ATTY. BENJIE G. ESPINOSA</b>        General Manager B</p>	<p>SHEET NO.  <b>3</b></p>
	<p>LOCATION:        CITY OF KORONADAL PUBLIC MARKET,        PUROK KAUNLARAN, BAKANGAT ZONE I</p>	<p>PREPARED BY:    <b>JONAL C. REYES</b>        Designer B</p>	<p>SCALE:        NTS.</p>	<p>SHEET NO.  <b>4</b></p>	

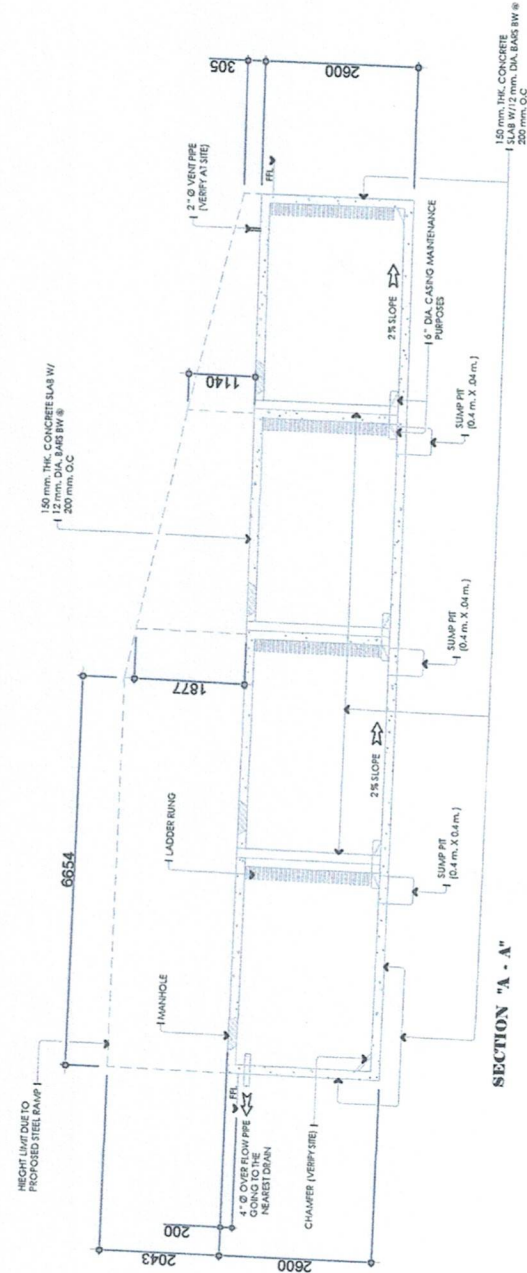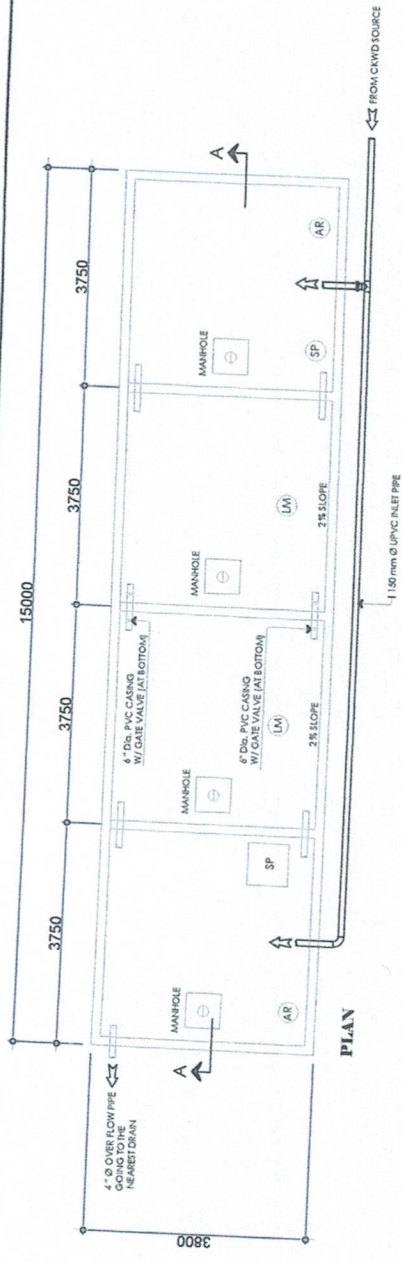

**CISTERN TANK DETAIL**  
SCALE 1:75 MTS.

<p><b>CITY OF KORONADAL WATER DISTRICT</b> P.O. Box 2000, City of Koronadal Koronadal, Davao del Norte Philippines 8380 Tel. No. (083) 2244-11 Fax No. (083) 2244-11 E-mail: koronadal@cityofkoronadal.gov.ph Website: www.cityofkoronadal.gov.ph</p>	PROJECT TITLE: <b>WATER SUPPLY LAY OUT FOR KORONADAL PUBLIC MARKET</b>	PREPARED BY: <i>JOMAR DE REYES</i> JOMAR DE REYES ENGINEER	CHECKED & SUBMITTED BY: <i>ENGR. MAILENE L. UNADHAY</i> ENGR. MAILENE L. UNADHAY D.C. - DIVISION MANAGER B PLANNING WATER SERVICES DIVISION	RECOMMENDING APPROVAL: <i>ENGR. JONATHAN Q. GADAYAN</i> ENGR. JONATHAN Q. GADAYAN ENGINEERING OPERATION DEPARTMENT	APPROVED BY: <i>ATTY. BENITE G. ESTILOS</i> ATTY. BENITE G. ESTILOS General Manager B	SHEET NO. <b>4</b>
	LOCATION: CITY OF KORONADAL PUBLIC MARKET PURC KAINLARAN, BARANGAY ZONE I					SHEET NO. <b>4</b>